




STOREFRONT TYPE B TO BE USED WHEN BRICK KNEE WALL IS NOT PRESENT

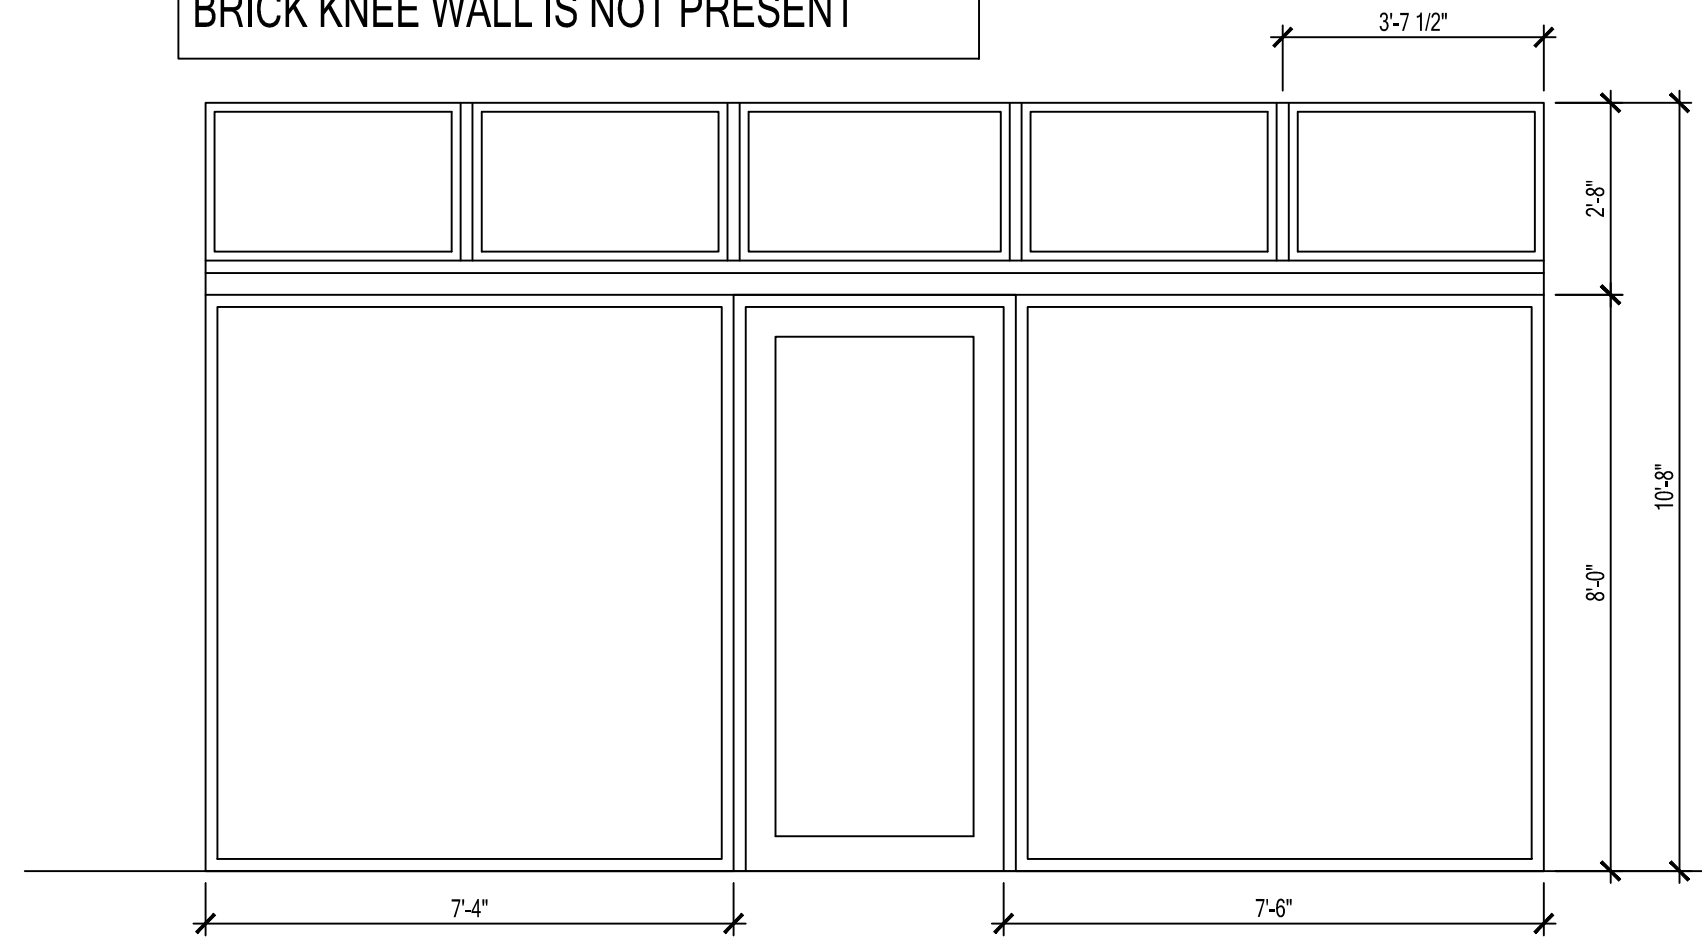


4 STOREFRONT - B
3/8" : 1'-0"

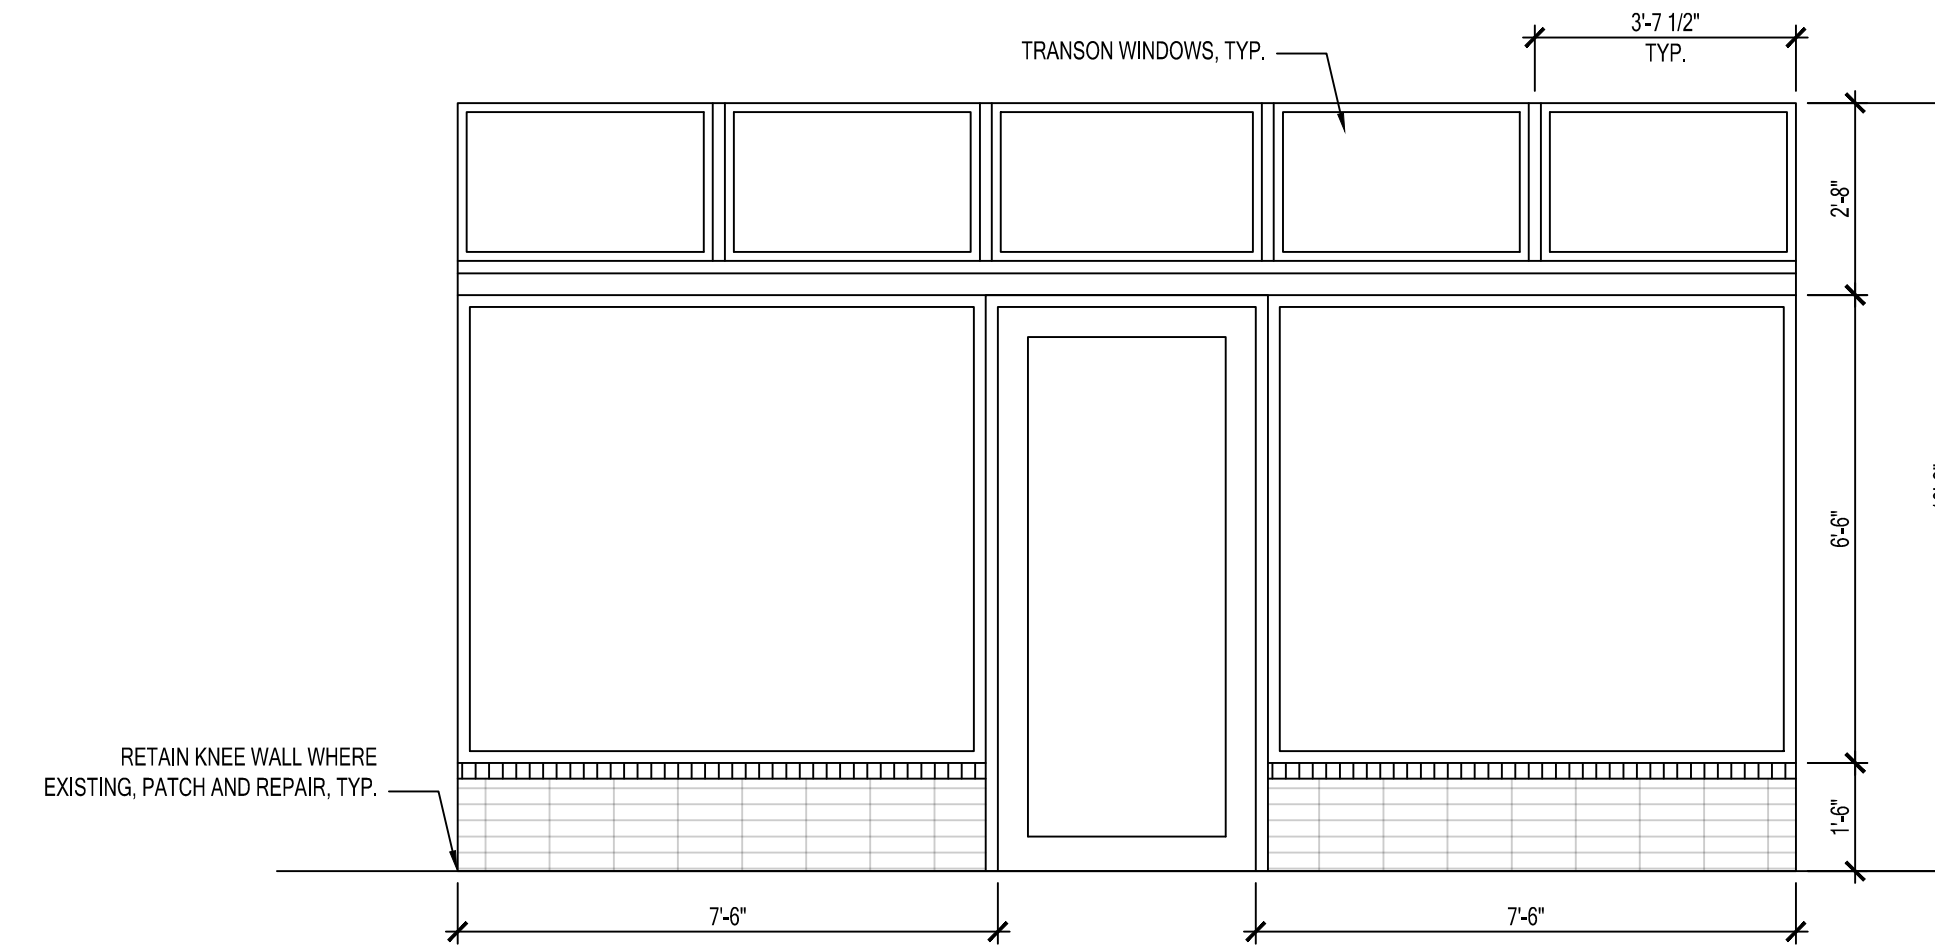

3 STOREFRONT - A
3/8" : 1'-0"

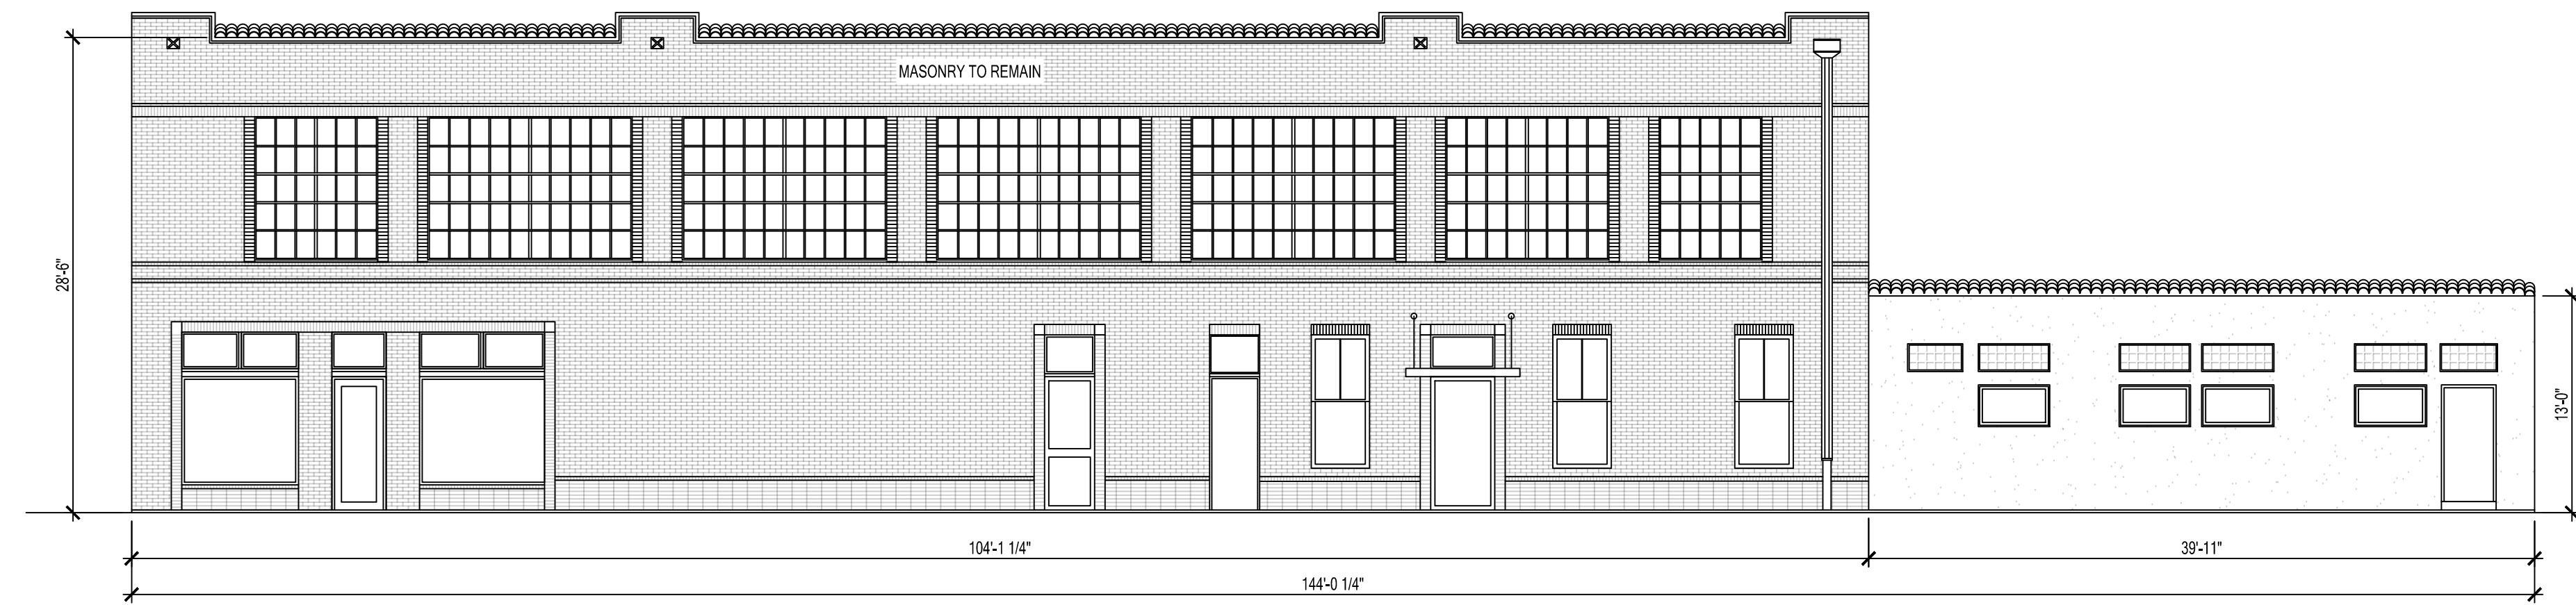

2 EAST ELEVATION - MARTIN ST
1/8" : 1'-0"

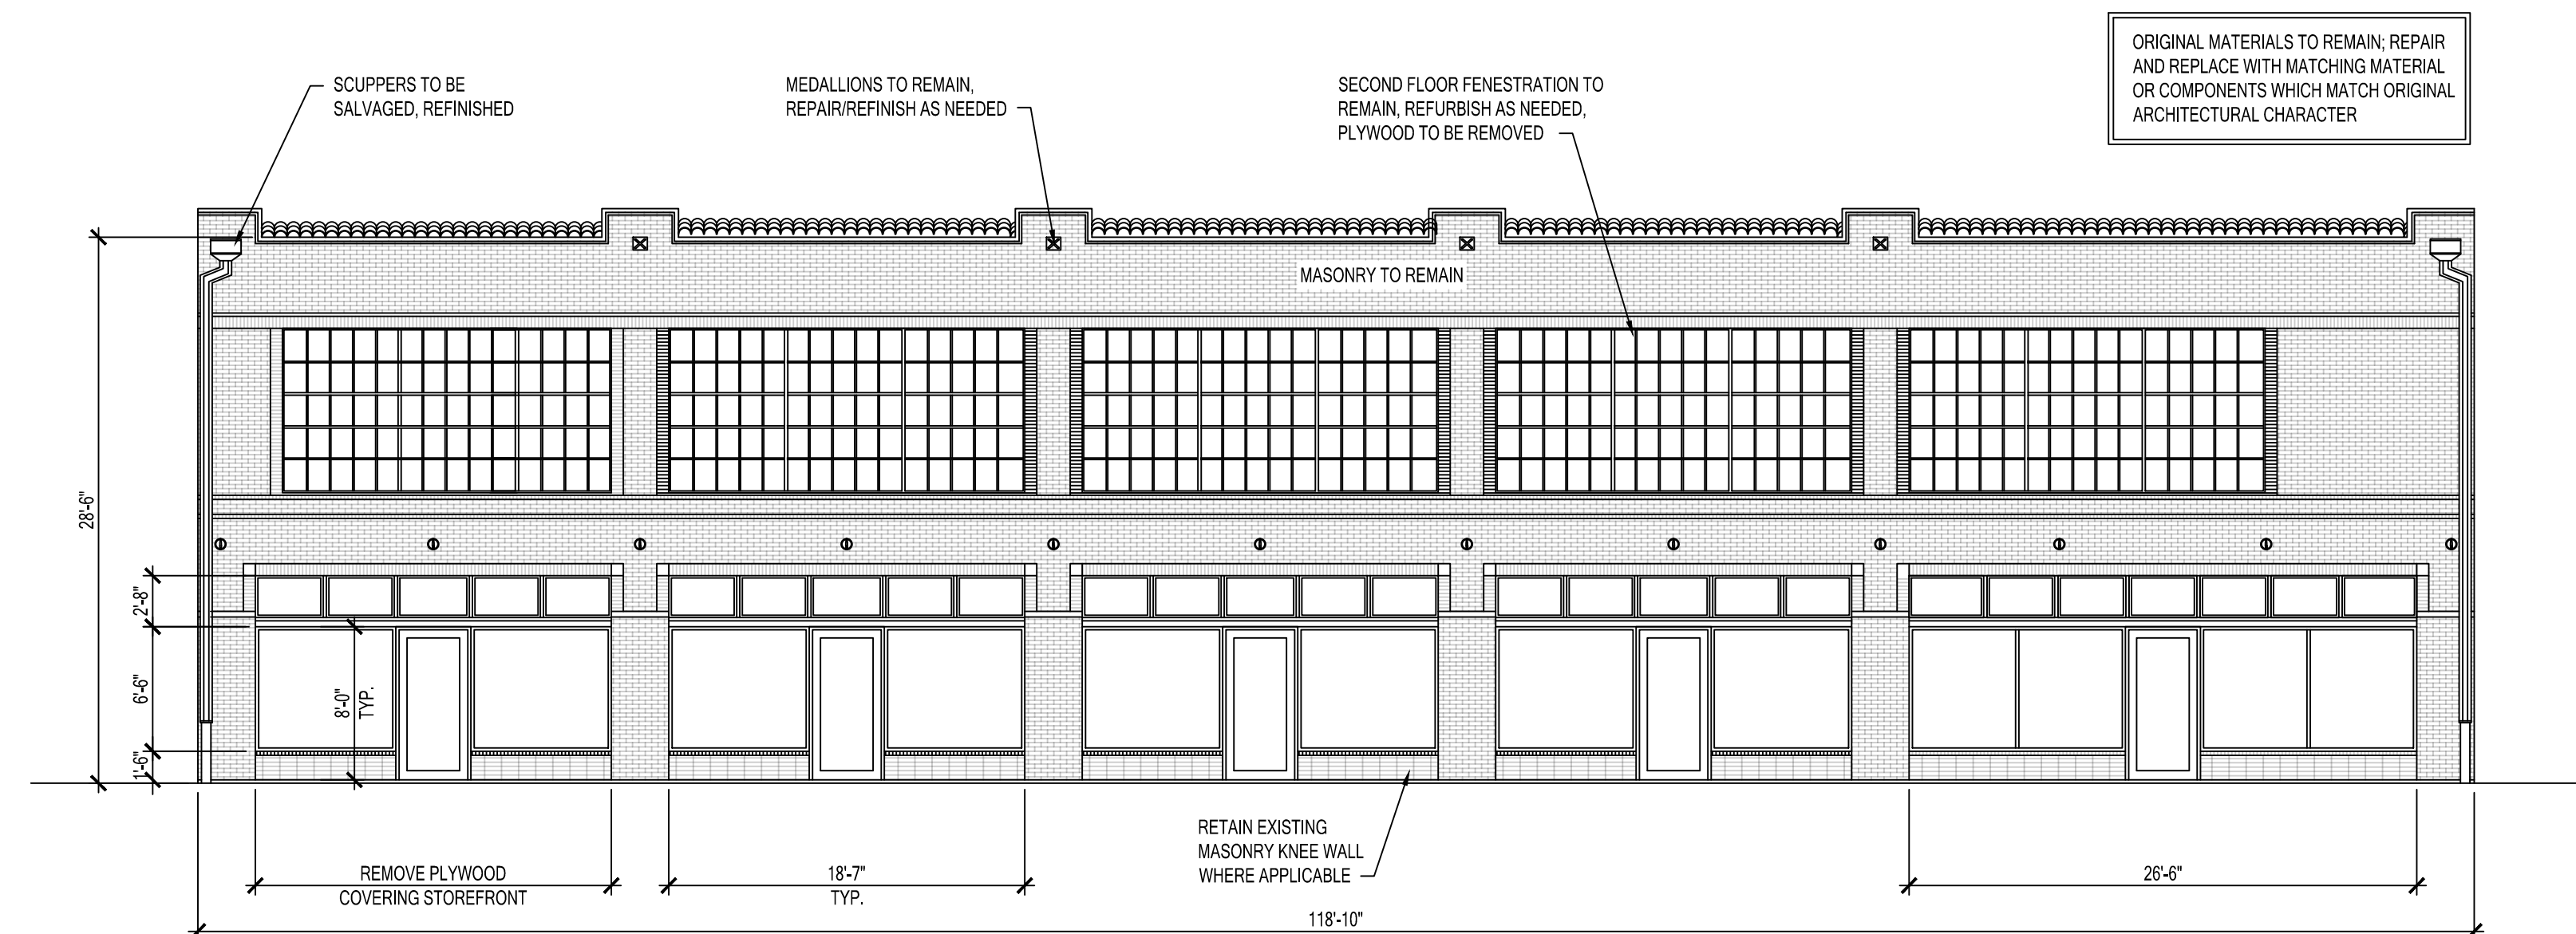

1 SOUTH ELEVATION - ZARZAMORA ST
1/8" : 1'-0"

PRELIMINARY - NOT FOR CONSTRUCTION